


02a / 04



03 / 02b

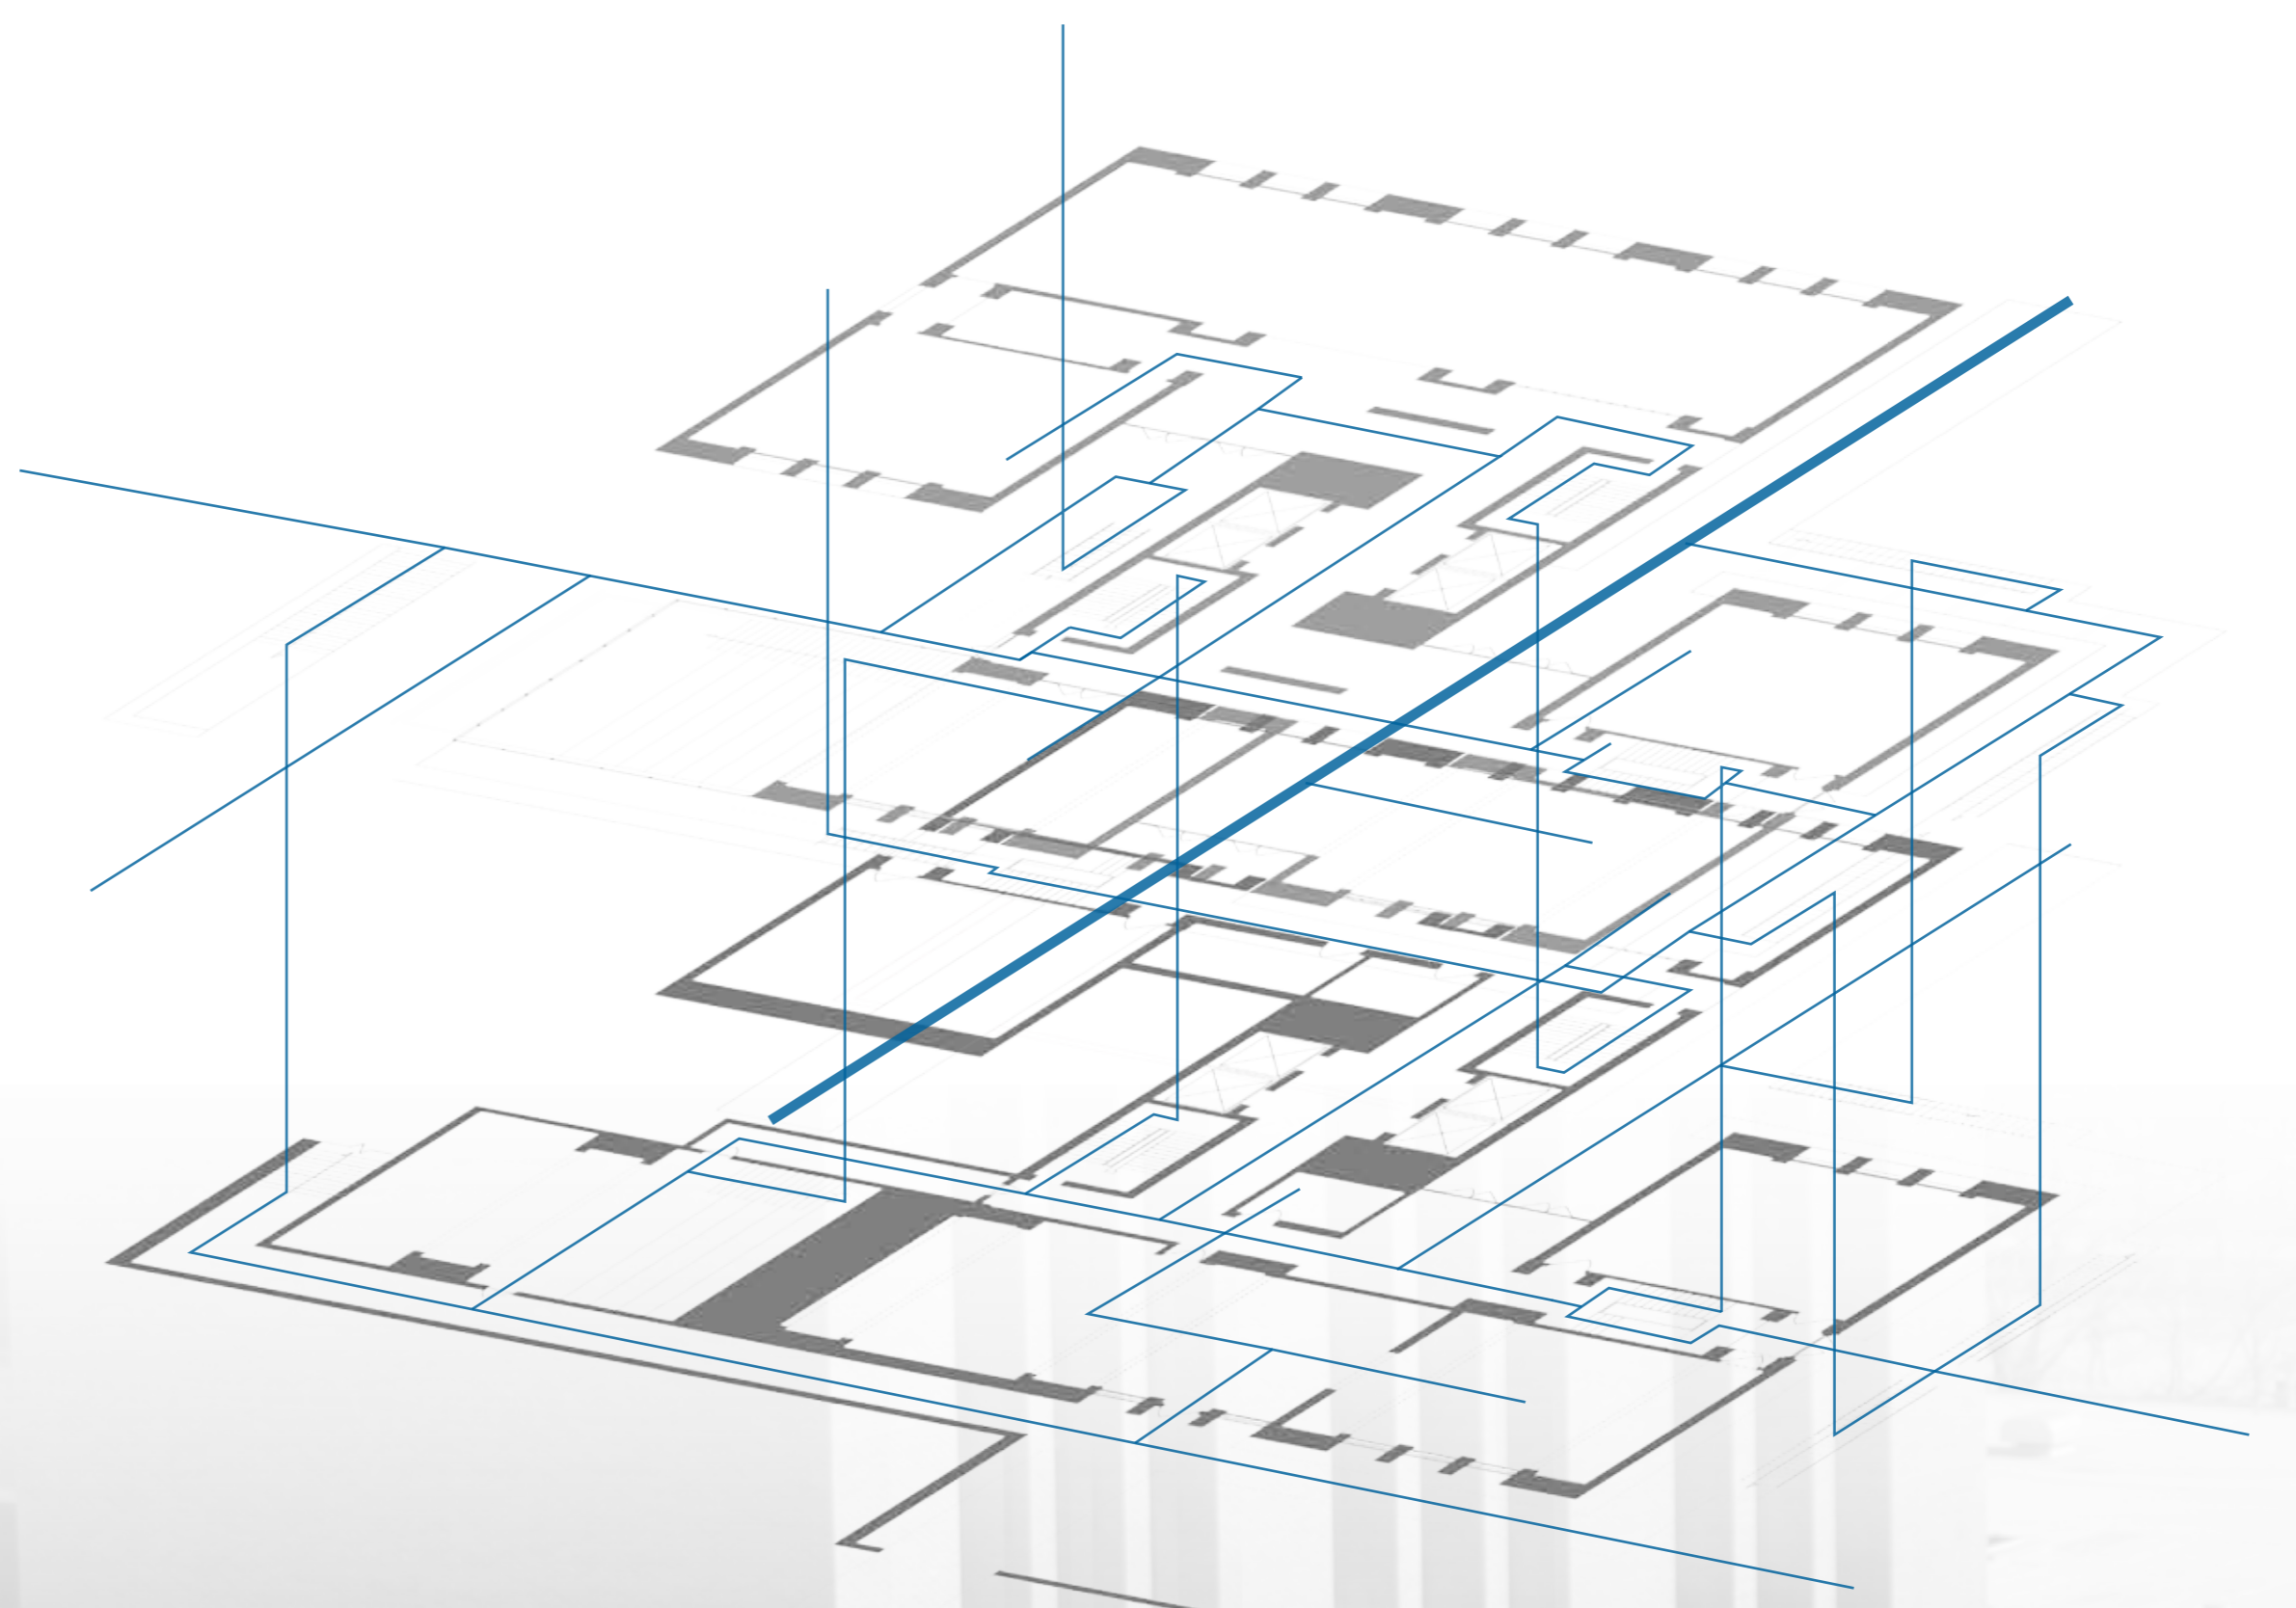

CREATE AXIS

- _Open the building and allowing a clear circulation
- _Breaking Gallery space into multiple public spaces
- _Allowing Culture to Develop within the new spaces

SINK MULTIPURPOSE VENUE

- _Allows for presentations, lectures, projections and films
- _Lower space to enable circulation
- _Adjustable facade to control lighting

OPEN GALLERY

- _Adjustable screens allow for presentation of artwork
- _Paths created by lowered screen during exhibitions
- _Open floor plan when screens are not lowered
- _Versatile space allows for cultural development within COA

CONNECTIVITY

- _Blending the buildings lower levels
- _Connecting the entrances and exits
- _Wrapping the paths around the building to open circulation





SAY_000



SECTION CUT

SCALE : 3/32"=1'

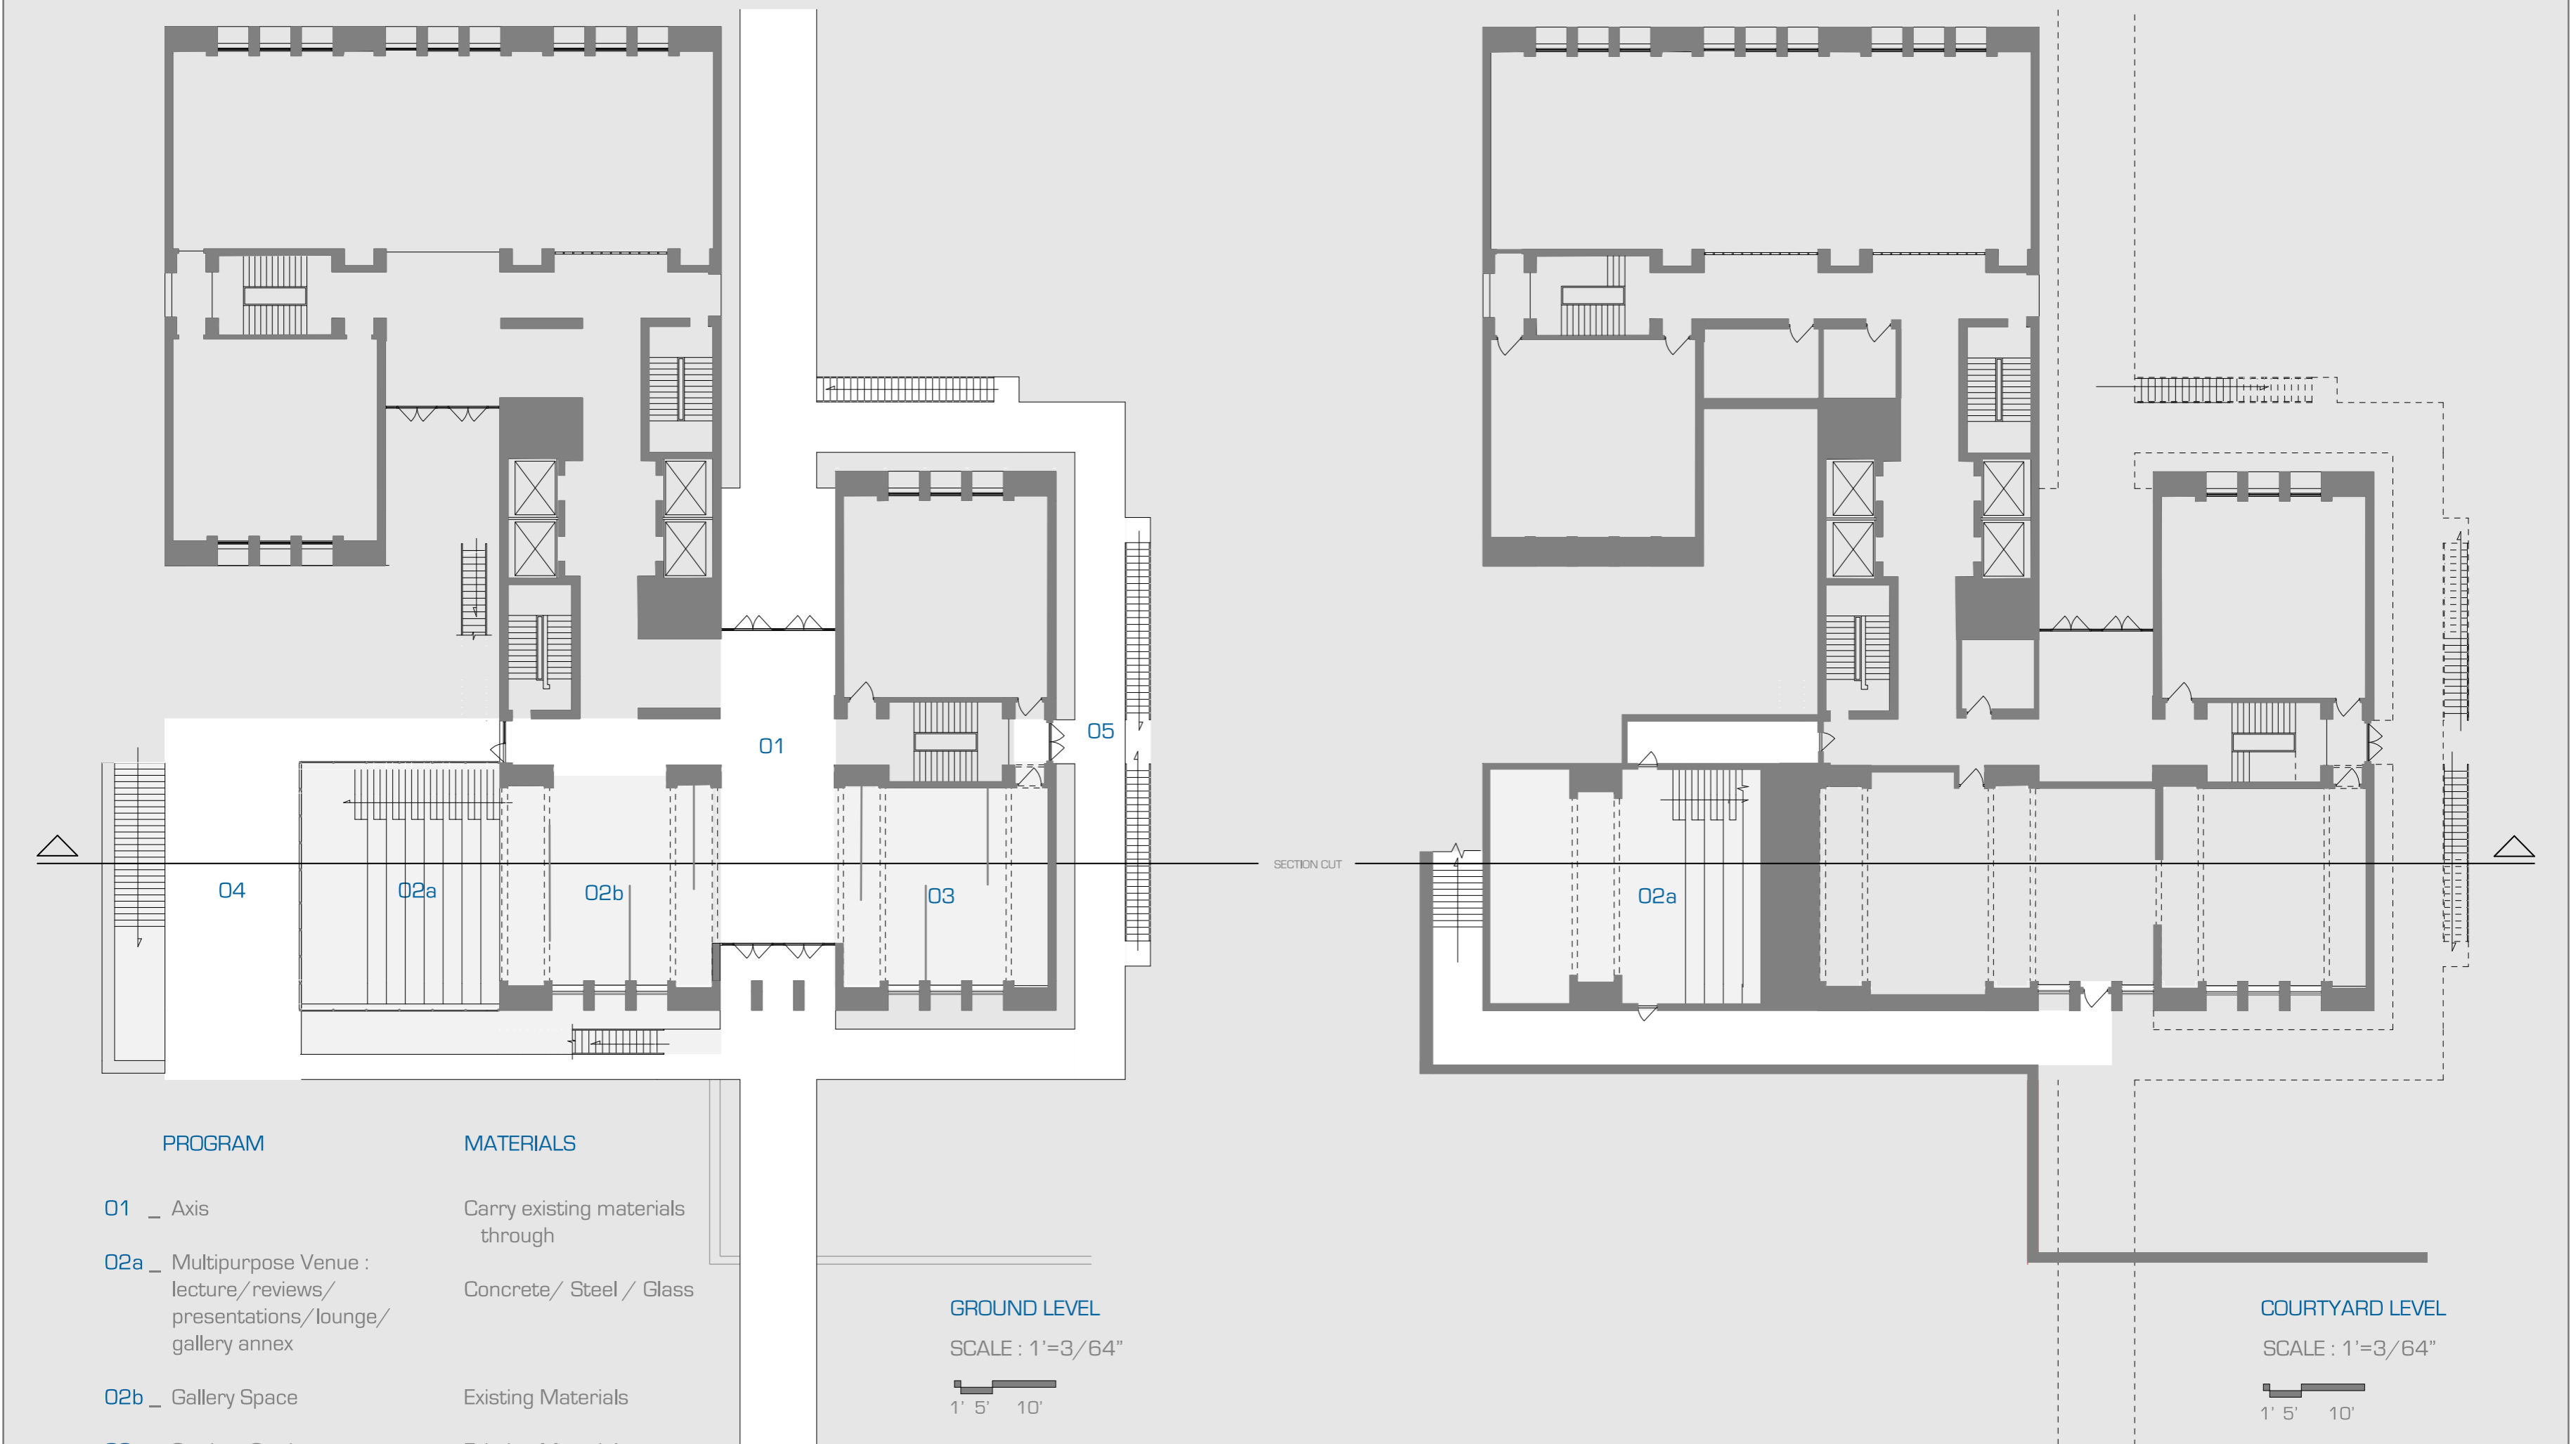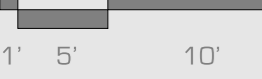

PROGRAM

- 01 _ Axis
- 02a _ Multipurpose Venue :
lecture/reviews/
presentations/ lounge/
gallery annex
- 02b _ Gallery Space
- 03 _ Student Study :
cultural development center
- 04 _ Plaza
- 05 _ Interconnecting Walkways

MATERIALS

- Carry existing materials through
- Concrete/ Steel / Glass
- Existing Materials
- Existing Materials
- Concrete
- Steel Grates

GROUND LEVEL

SCALE : 1"=3/64"



COURTYARD LEVEL

SCALE : 1"=3/64"



SAY_000